


GROUND FLOOR PLAN

OBSCURED GLAZING TO NON-HABITABLE ROOM SIDE WINDOWS/ROOFLIGHTS OPENINGS ABOVE 1.7m FROM FFL

DESIGN BREAK IN ELEVATION

OBSCURED GLAZING TO WC

OBSCURED GLAZING TO ENSUITE, NON-OPENING

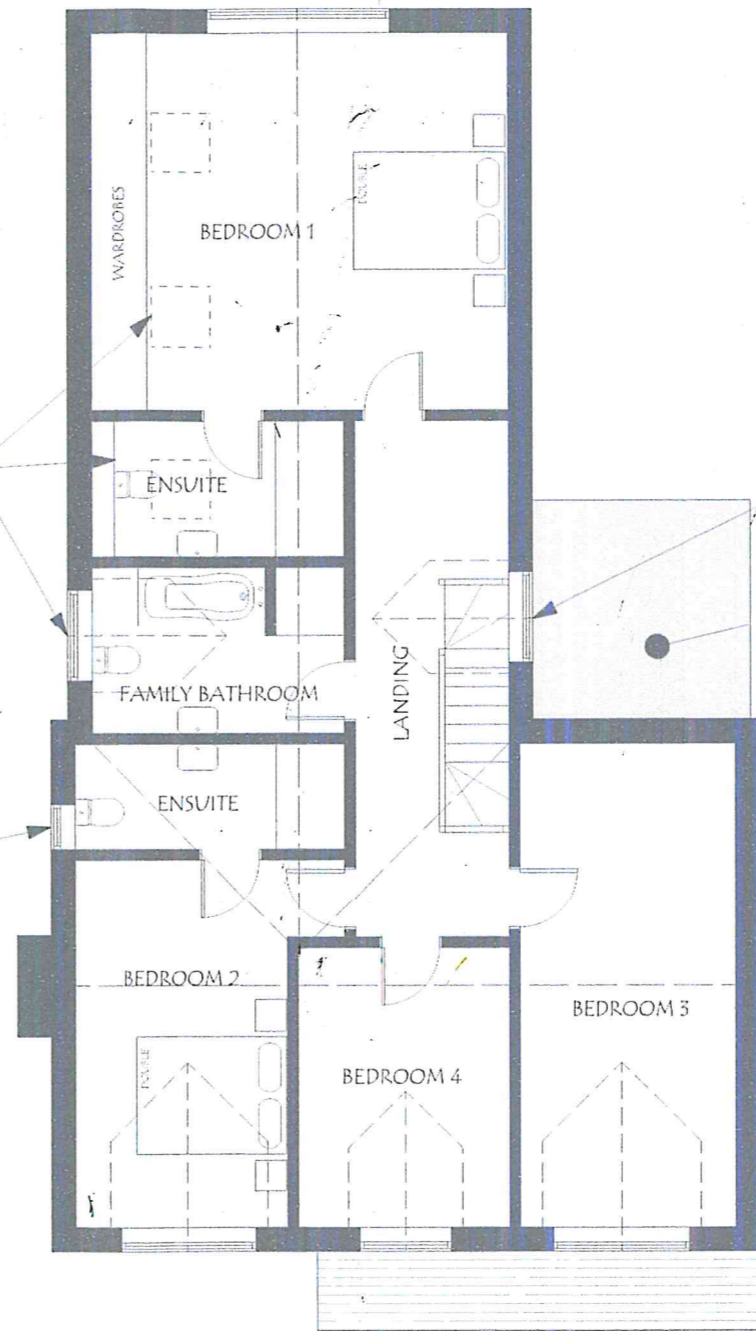

FIRST FLOOR PLAN

DORMER ABOVE HEAD OF STAIRS TO ACHIEVE MINIMUM 2.0m HEADROOM FROM STRING OF STAIRS TO CEILING. WINDOW OBSCURED GLAZING, NON-OPENING TO PROTECT PRIVACY OF NEIGHBOUR

SINGLE STOREY UTILITY ROOM

Revision

Project  
NEW BUILD TO GARDEN SPACE ADJACENT TO WOODMANCOTE, MILL LANE, WADBOROUGH

Client  
ILA WALMSLEY

Drawing Title  
PROPOSED FLOOR PLANS

Scale 1:100 @ A3	Date 29/11/16
---------------------	------------------

Drawing No. p2016_021 / 06	Revision
-------------------------------	----------

All dimensions to be checked and verified on site. Drawings to be read in conjunction with structural engineers/specialists drawings & calculations where applicable. Drawings are not to be copied without the written consent of Insideout architecture + interiors ltd., 30 Stonebow Road Drakes Broughton Worcestershire WR10 2AP . 01905 841136 Registered 5382954

Please note  
It is the responsibility of the Client to ascertain whether the Party Wall Act 1996 requires action on this project. Information can be found from the Department for Communities and Local Government at <http://www.communities.gov.uk> Insideout architecture + interiors Ltd accept no liability for conflicts arising from disputes of the Party Wall Act ect 1996.