



O.S.MASTERMAP - 1:2500 SCALE

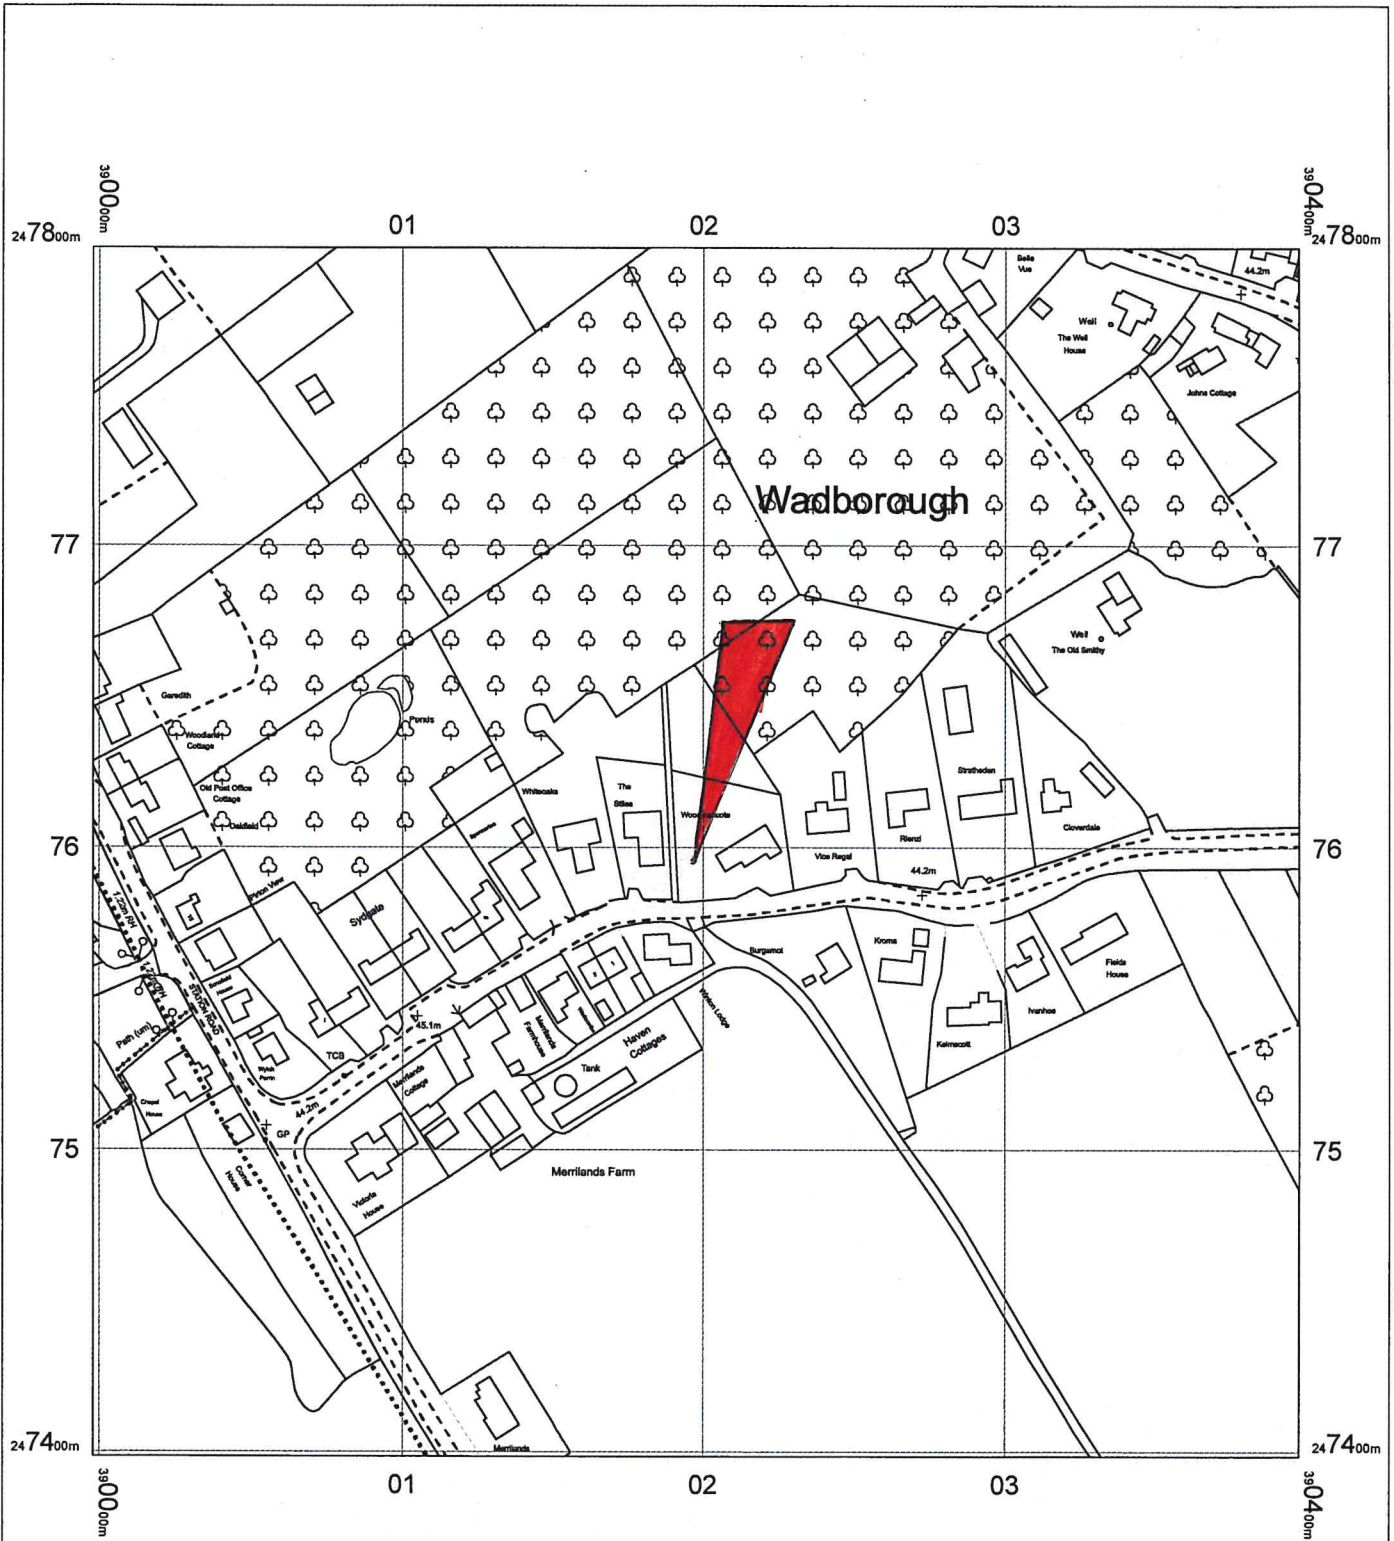

FOR IDENTIFICATION ONLY

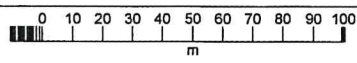


LAND AT WOODMANCOTE
MILL LANE
WADBOROUGH

OS MasterMap 1250/2500/10000 scale
10 May 2017, ID: CM-00622741
www.centremapslive.co.uk

1:2500 scale print at A4, Centre: 390198 E, 247598 N


©Crown Copyright and database rights 2016 OS
100019980

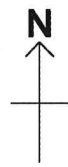

The Map Shop
Upton upon Severn
www.themapshop.co.uk



TEL: 01584 593146
FAX: 01584 594559
themapshop@btinternet.com

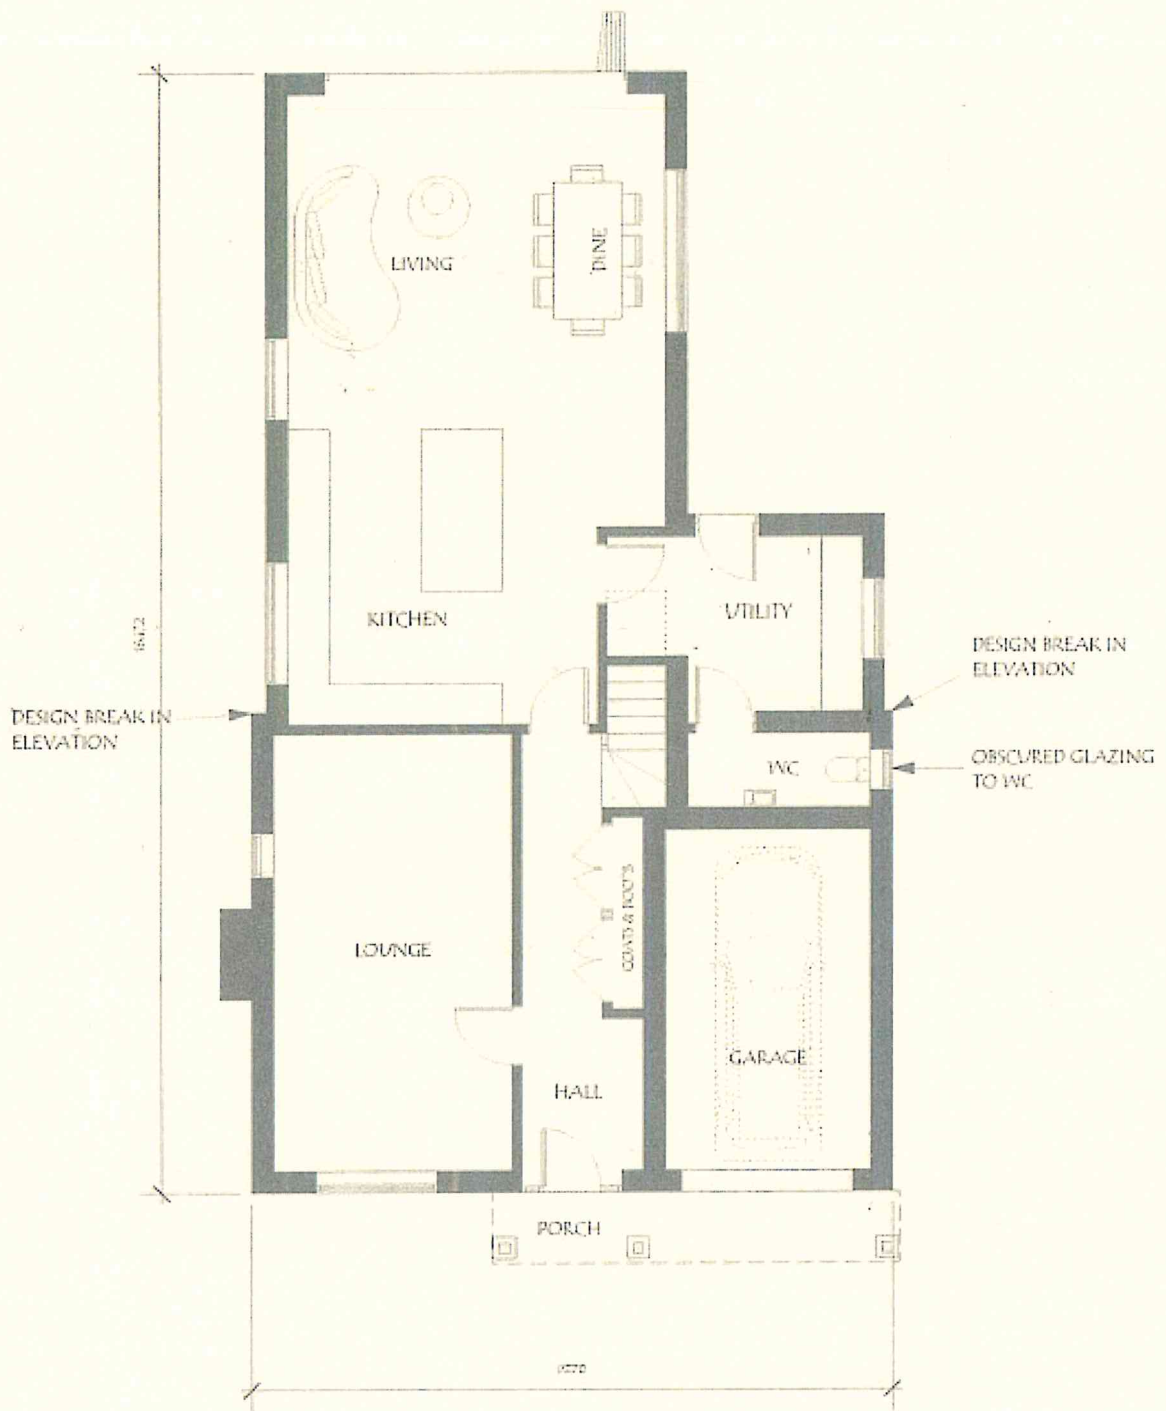


GROUND FLOOR PLAN

Scale	Date
1:100 @ A3	29/11/16

SCALE NOTE TO PLANNING OFFICER: USE THIS SCALE WHEN PRESENTING DRAWING PRINTED FROM PDF FILE



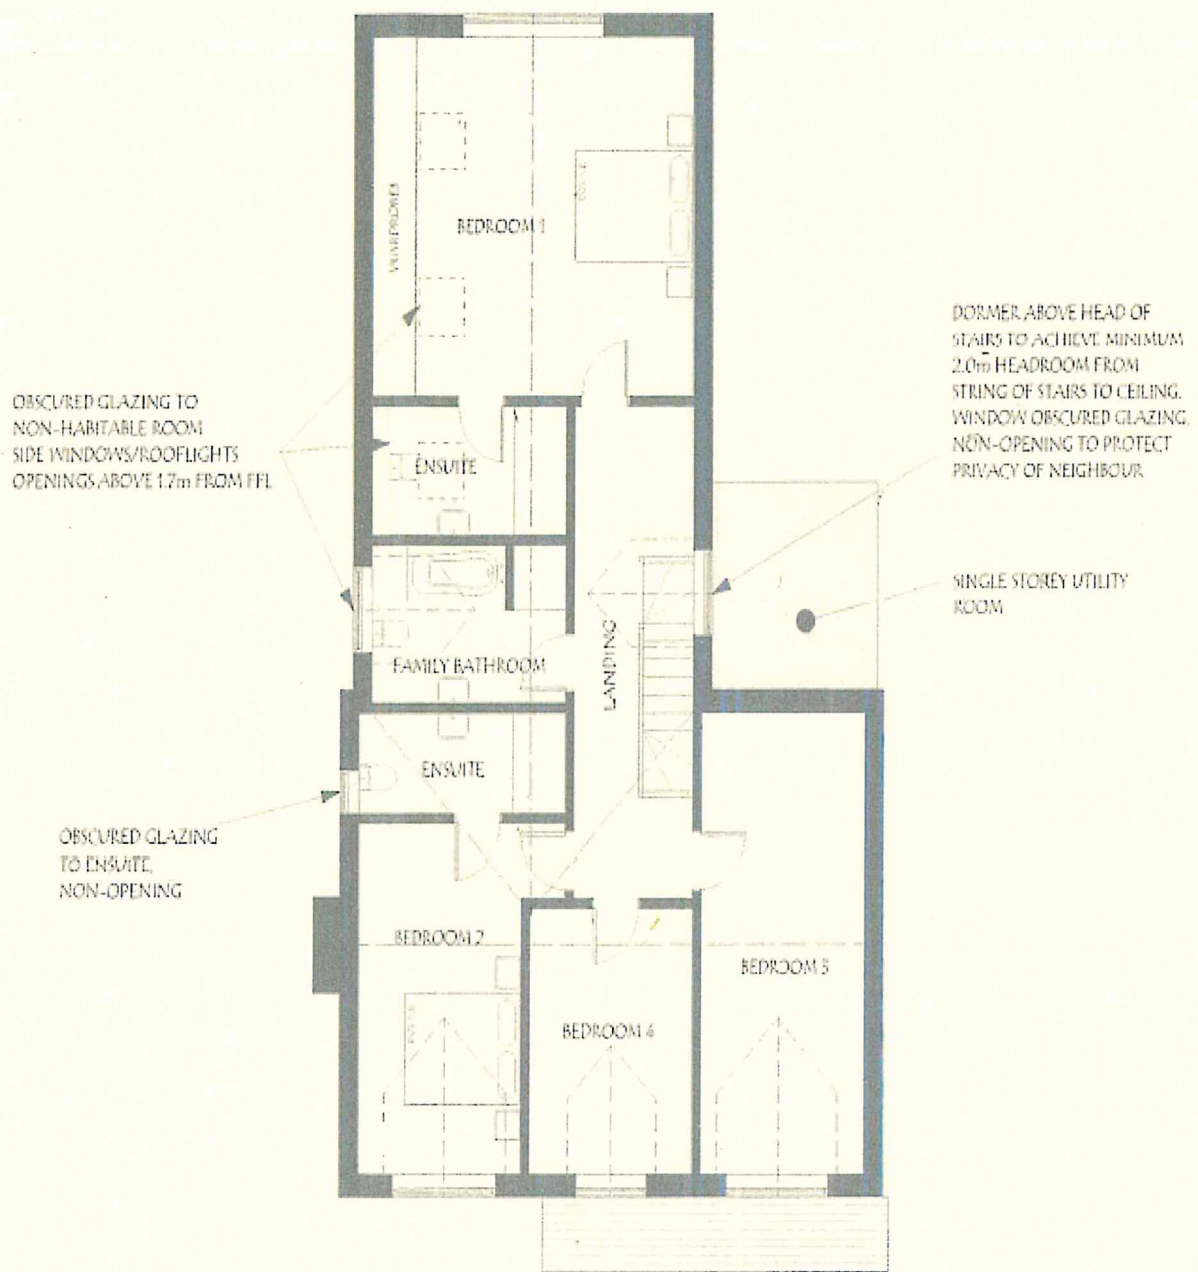

FIRST FLOOR PLAN

Scale	Date
1:100 @ A3	29/11/16

SCALE NOTE TO PLANNING OFFICE: USE THIS SCALE WHEN MEASURING DRAWING PLOTTED FROM PDF FILE

